




**SOUTHERN
LAND SURVEYING**

10253 ASHEVILLE HWY
INMAN, SC 29349
864.473.1240

CURVE TABLE				
CURVE	CHORD BEARING	CHORD LENGTH	ARC LENGTH	RADIUS
C-1	S82°15'45"W	99.49'	100.04'	275.00'
C-2	N19°13'11"W	20.12'	20.12'	275.00'
C-3	N09°17'16"E	209.69'	215.14'	275.00'
C-4	N34°15'58"E	24.63'	24.64'	275.00'
C-5	N21°48'59"E	96.59'	100.90'	50.00'
C-6	S07°45'00"W	83.42'	120.61'	50.00'
C-7	S17°16'24"E	10.27'	10.28'	50.00'
C-8	S21°01'43"W	177.04'	179.50'	325.00'
C-9	S03°57'03"E	103.42'	104.03'	325.00'
C-10	S10°13'13"E	23.77'	23.78'	325.00'
C-11	S11°18'23"E	57.53'	57.64'	325.00'
C-12	S17°08'04"E	71.74'	72.25'	175.00'
C-13	N20°34'42"W	38.45'	38.58'	125.00'
C-14	N08°45'05"W	15.02'	15.03'	125.00'
C-15	N11°18'42"W	87.99'	88.11'	325.00'
C-16	N42°15'42"E	111.58'	118.23'	325.00'

LINE TABLE		
LINE	BEARING	DISTANCE
L1	S82°15'45"W	45.29'
L2	N37°14'22"W	55.00'
L3	N37°12'17"W	50.00'
L4	N30°00'40"W	32.98'
L5	S32°44'51"W	49.48'
L6	S48°29'34"E	33.75'
L7	S21°50'28"W	15.03'
L8	N08°05'17"E	47.87'
L9	S04°14'46"W	100.00'
L10	S85°48'14"E	111.24'
L11	N02°21'54"W	76.58'
L12	N13°29'50"W	50.26'
L13	N75°51'06"E	32.46'
L14	N09°20'17"W	90.22'
L15	N15°54'54"W	153.13'
L16	N13°20'50"W	151.85'
L17	N18°48'03"W	135.75'
L18	N24°11'43"W	109.02'
L19	N17°36'46"W	154.19'
L20	N17°44'00"W	151.51'
L21	N08°44'40"W	150.88'
L22	N07°32'39"W	94.14'
L23	N28°41'55"W	47.99'
L24	N35°25'24"W	155.45'
L25	N8°09'25"W	126.38'
L26	S02°53'30"W	60.47'
L27	S01°54'17"W	92.99'
L28	N78°11'02"W	250.94'
L29	S36°49'59"W	102.87'
L30	N36°49'59"W	102.87'
L31	S37°50'17"E	50.01'
L32	N33°20'04"E	50.01'
L33	N37°25'04"W	50.01'
L34	S37°25'04"W	50.01'

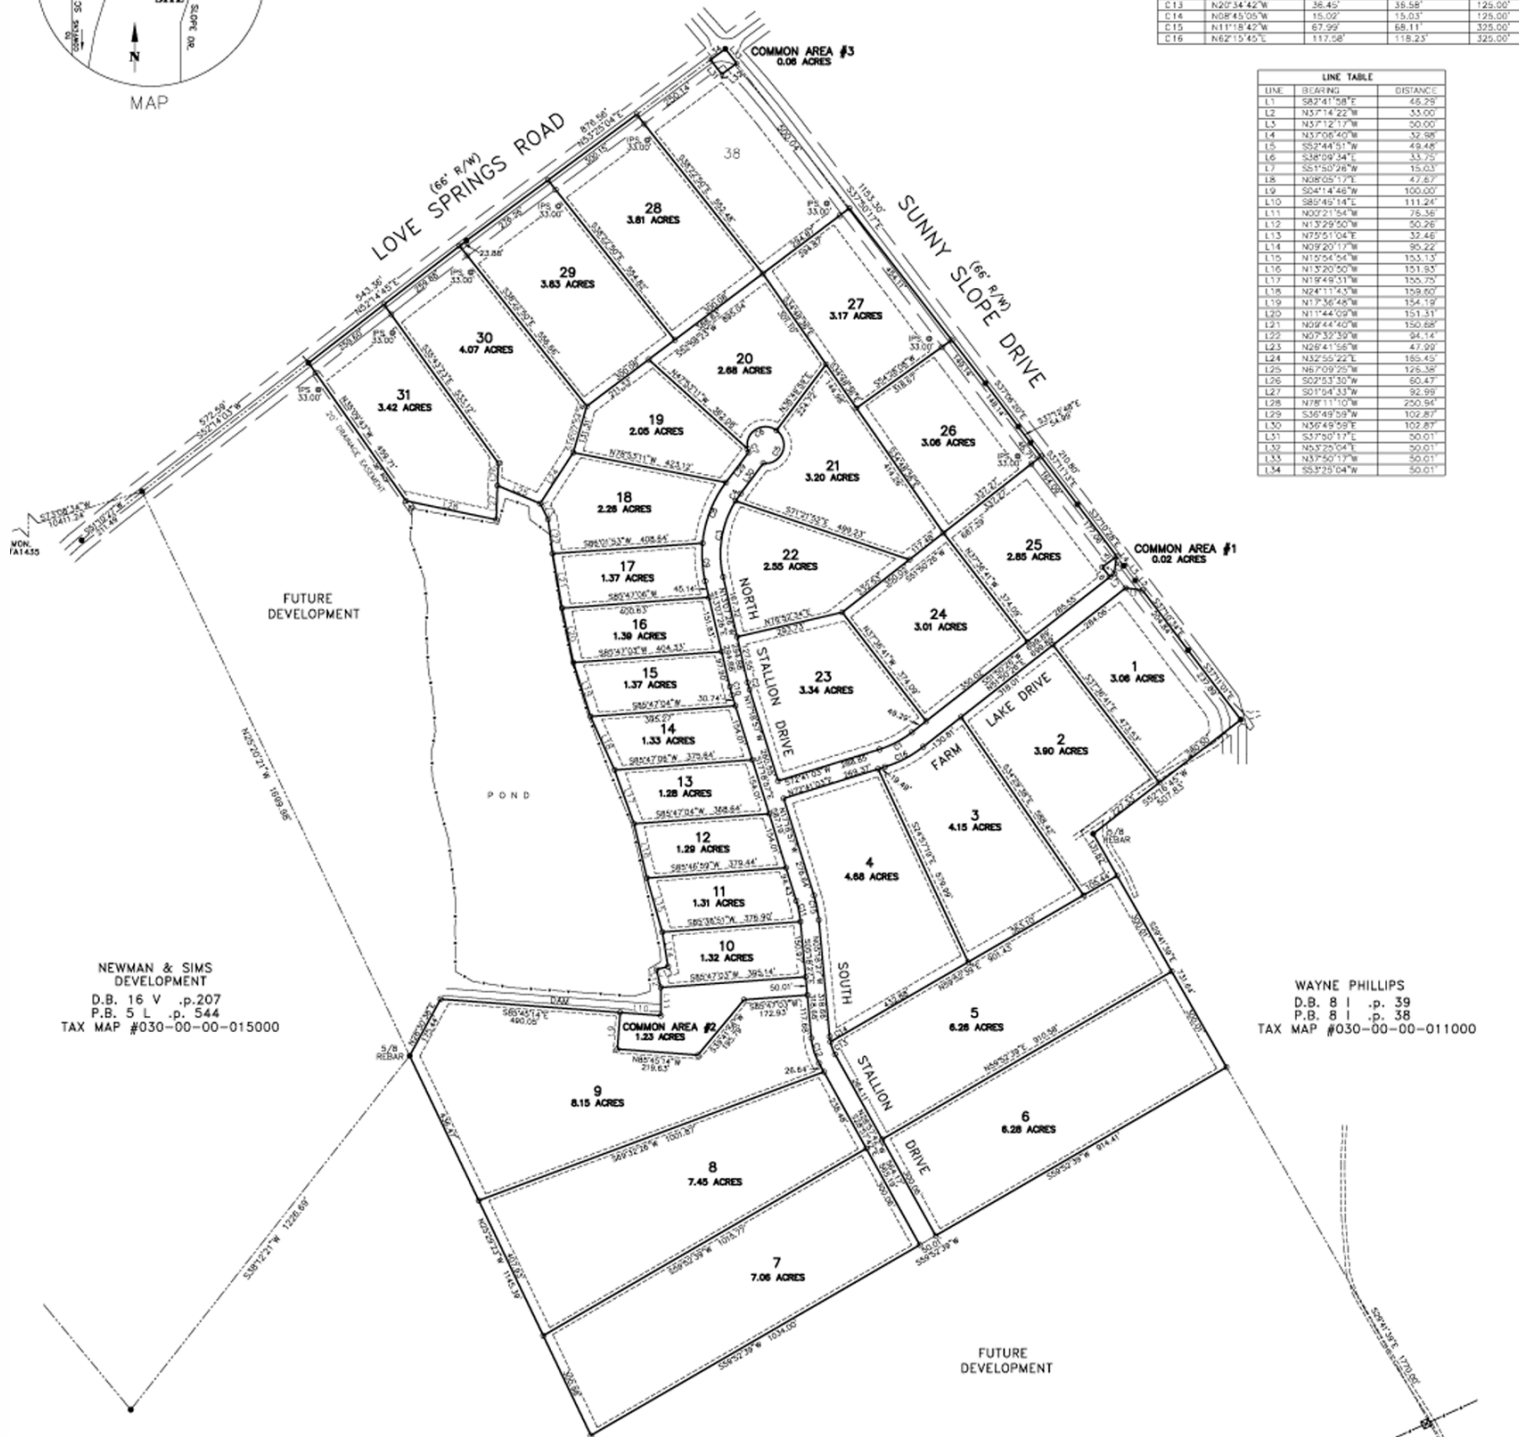

NEWMAN & SIMS
DEVELOPMENT
D.B. 16 V .p.207
P.B. 5 L .p. 544
TAX MAP #030-00-00-015000

WAYNE PHILLIPS
D.B. 8 I .p. 38
P.B. 1 .p. 38
TAX MAP #030-00-00-011000

NOTES:
SETBACK LINES
35' FRONT SETBACK LINES
(ON LOTS FRONTING SUNNY SLOPE DRIVE
AND LOVE SPRINGS ROAD)

DAVID MOORE
D.B. 115 .p. 31